


FRONT ELEVATION

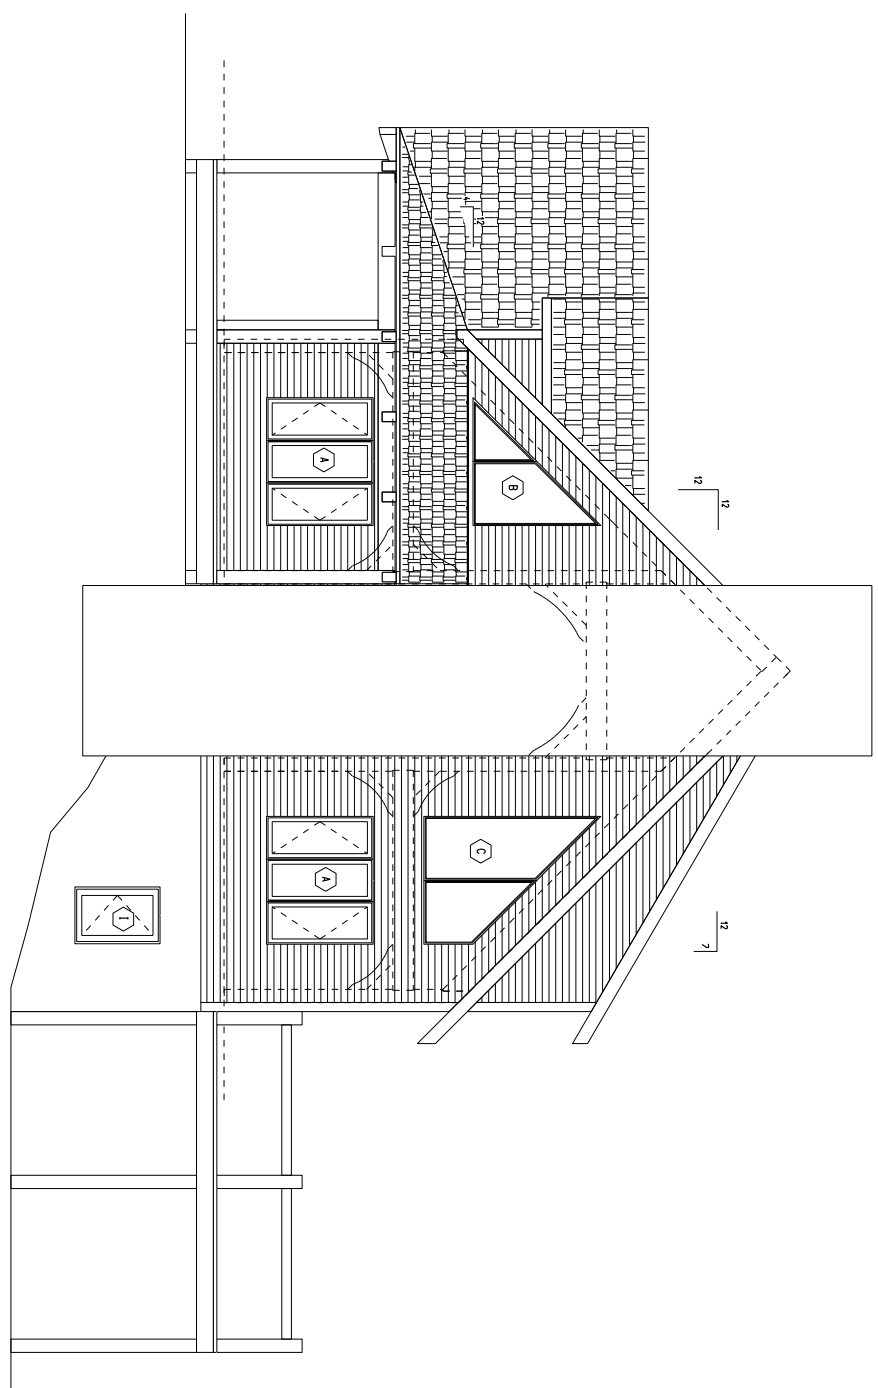

RIGHT ELEVATION

2/11/11 Projected Design - Bill Steele - Fern Mountain Model - Scale - 1/4" = 1'-0"

CUSTOMER:	BILL STEELE - FERN MOUNTAIN MODEL	
MODEL:	CUSTOMIZED TIMBERFRAME	SQUARE FOOTAGE:
TITLE:	FRONT & RIGHT ELEVATION	



**Mountaineer  
Timber Frames**


500 HUNT AVENUE CHARLESTON, WV 25302  
 PH. 304.720.0580, FAX 304.720.0598, TOLL FREE 1.866.255.4945  
 WWW.MOUNTAINEERTIMBERFRAMES.COM

THE DESIGN REPRESENTED ON THIS PLAN IS INTENDED TO BE USED EXCLUSIVELY IN CONJUNCTION WITH THE CONSTRUCTION OF A STRUCTURE MANUFACTURED BY MOUNTAINEER TIMBER FRAMES, LLC., AND, UNDER COPYRIGHT LAW, MAY NOT BE USED FOR ANY OTHER PURPOSE.



©2009 MOUNTAINEER TIMBER FRAMES, LLC  
 ALL RIGHTS RESERVED RESPECTING DESIGN AND SUBJECT SHOWN ON THIS PLAN

SCALE:	1/4" = 1'-0"
DATE:	07/22/09
DESIGNER:	SH
CHECKER:	SH
PROJECT NO.:	06272
SHEET NO. OF 3	
CUSTOMER APPROVAL:	
APPROVAL DATE:	
NOT FOR CONSTRUCTION	



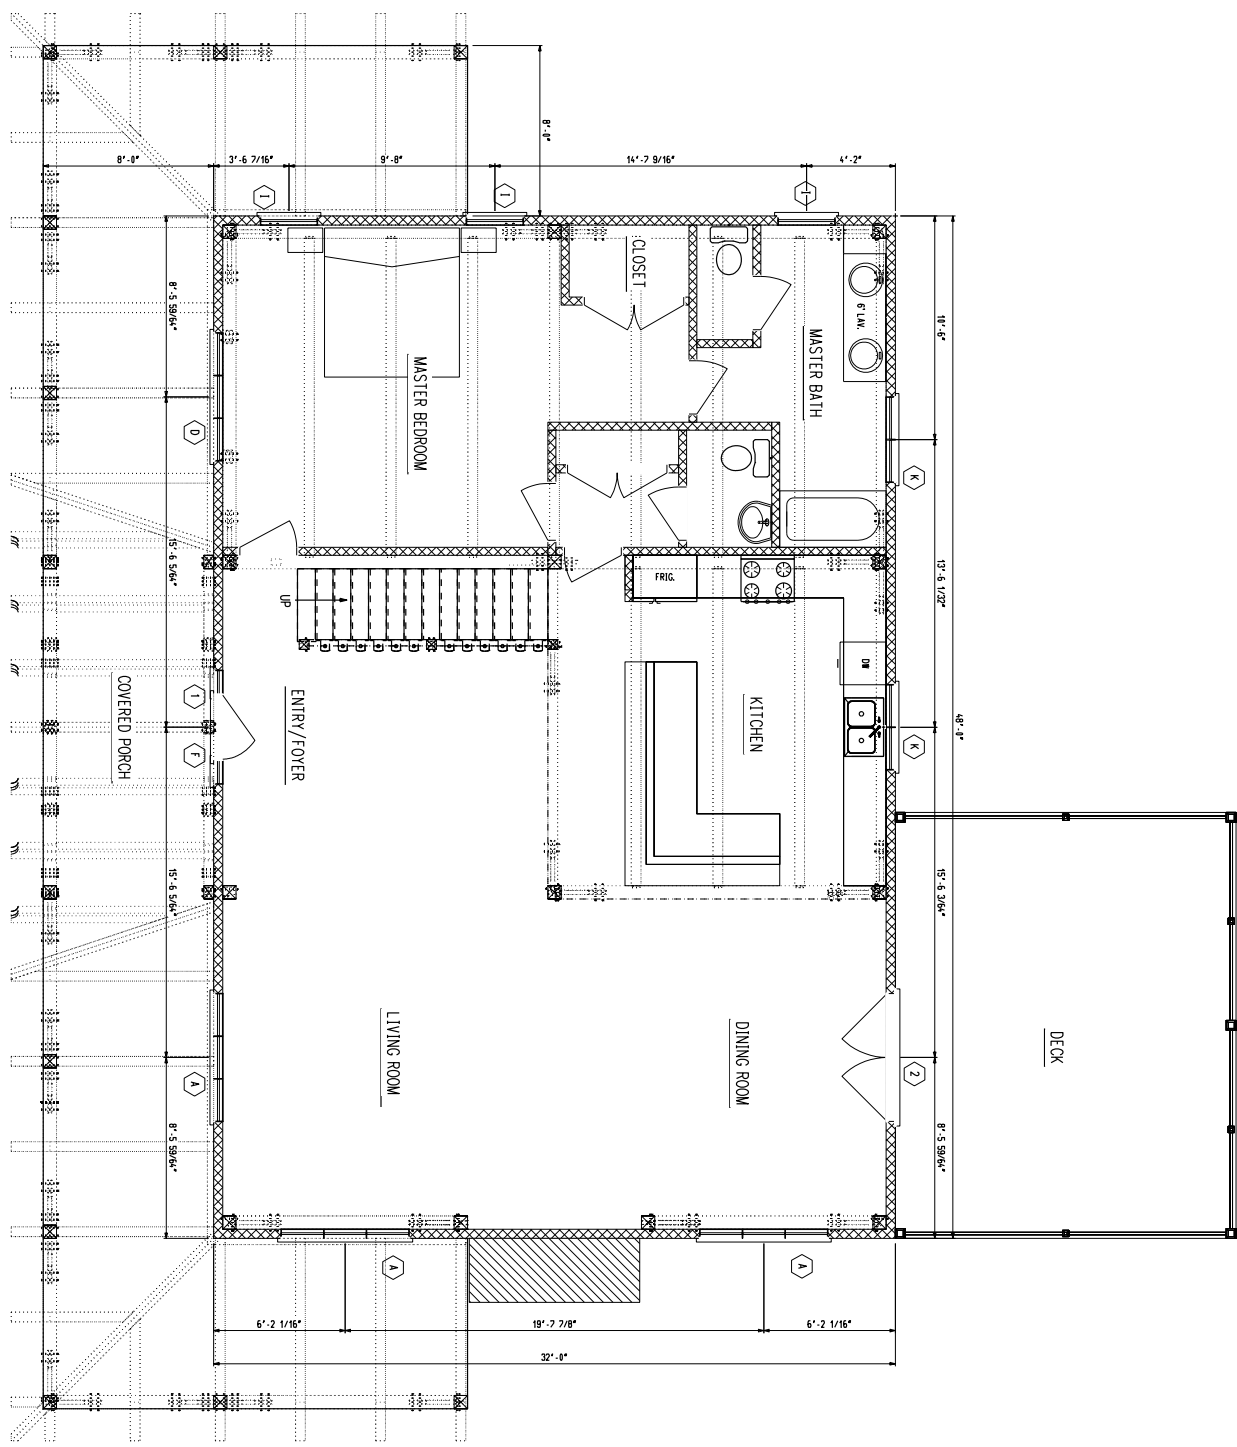

BASMENT PLAN  
8/18/09

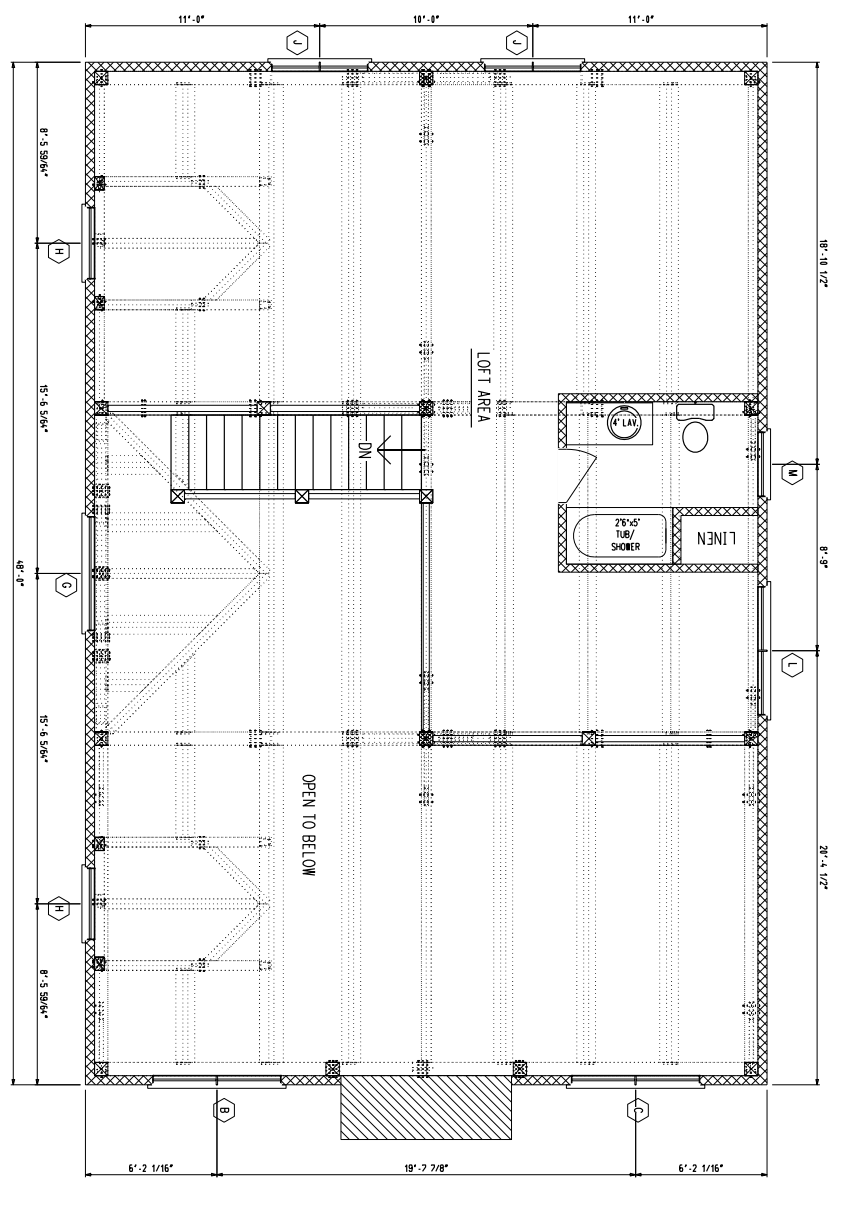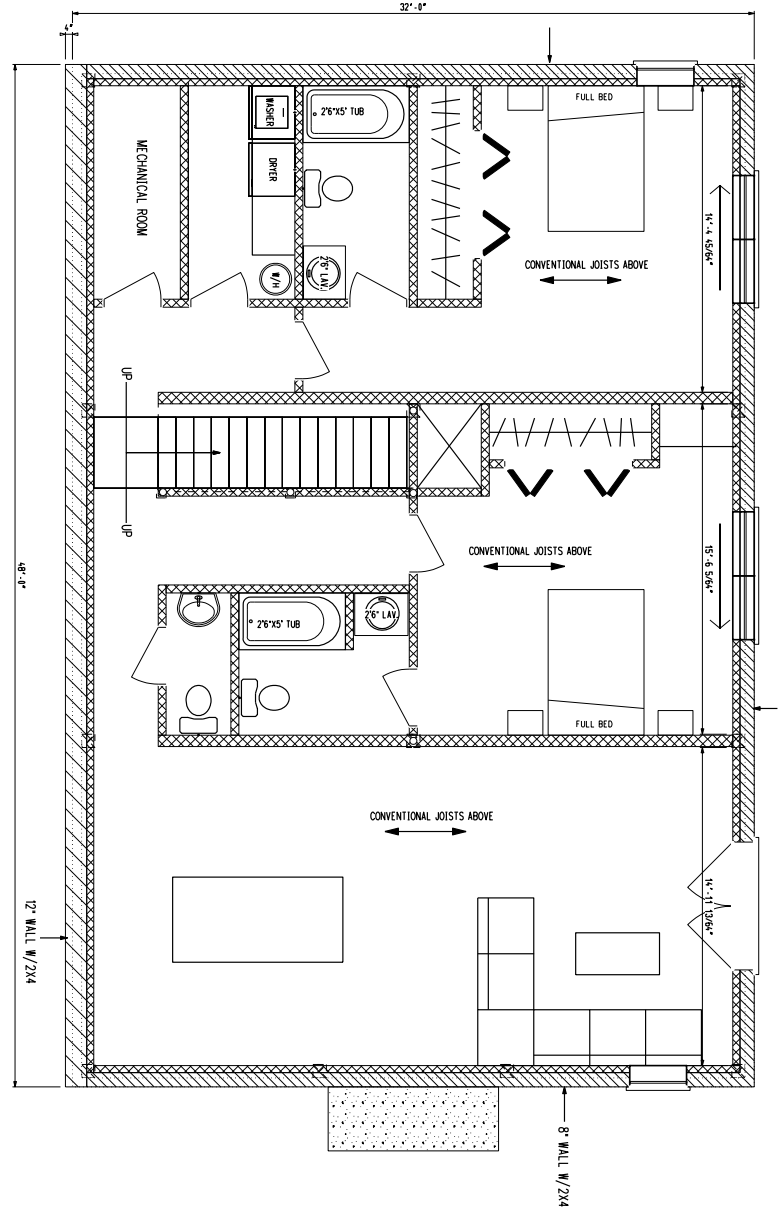

2/11/11 Project C211 Design: 4414408277 Form: 10-10-09 Scale: 1/4"=1'-0" Date: 8/18/09

SCALE:	1/4"=1'-0"
DATE:	07/22/09
DESIGN BY:	SH
CHECKED BY:	
PROJECT NO.:	08272
SHEET NO.:	3 OF 3
CUSTOMER APPROVAL:	
APPROVAL DATE:	
<b>NOT FOR CONSTRUCTION</b>	

CUSTOMER:	BILL STEELE - FERN MOUNTAIN MODEL	
MODEL:	CUSTOMIZED TIMBERFRAME	SQUARE FOOTAGE:
TITLE:	FIRST & SECOND FLOOR PLAN	

**Mountaineer Timber Frames**  
 500 HUNT AVENUE CHARLESTON, WV 25302  
 PH. 304.720.0580, FAX 304.720.0598, TOLL FREE 1.866.255.4945  
 WWW.MOUNTAINEERTIMBERFRAMES.COM

THE DESIGN REPRESENTED ON THIS PLAN IS INTENDED TO BE USED EXCLUSIVELY IN CONJUNCTION WITH THE CONSTRUCTION OF A STRUCTURE MANUFACTURED BY MOUNTAINEER TIMBER FRAMES, LLC., AND, UNDER COPYRIGHT LAW, MAY NOT BE USED FOR ANY OTHER PURPOSE.

©2009 MOUNTAINEER TIMBER FRAMES, LLC. ALL RIGHTS RESERVED RESPECTING DESIGN AND SUBJECT SHOWN ON THIS PLAN

